


Cut Sheet - PP325H2 8X12 OR LARGER (ALL MATERIALS)

1. Installation to be completed in accordance with manufacturer's written specifications and installation instructions.
2. See spec sheet or contact manufacturer for detailed material, finishes, and configuration options.
3. Contact manufacturer for detailed layout.
4. Do not scale drawings.
5. Subject to change without notice.


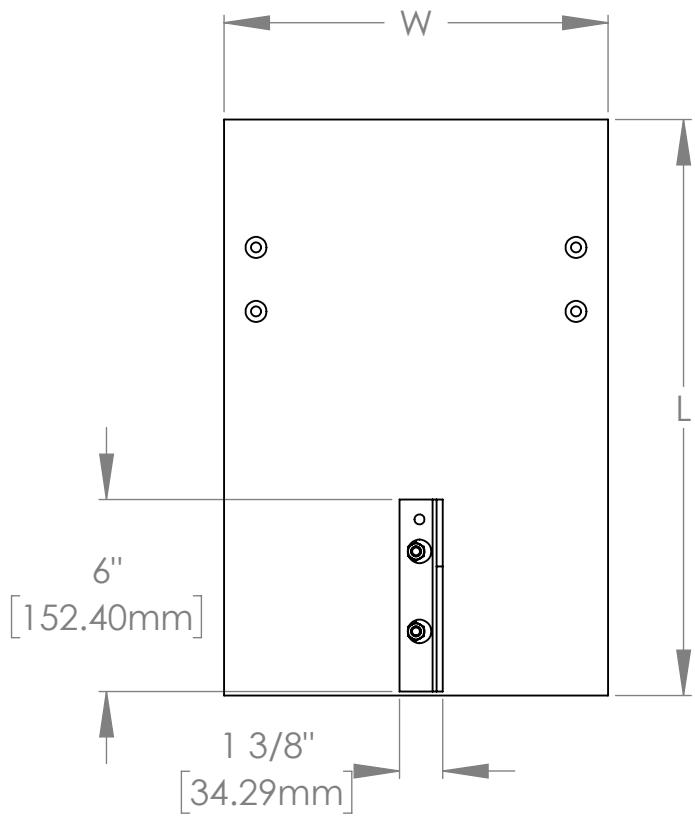


Available Materials

| | |
|---|--|
| <input type="checkbox"/> Aluminum w/ Stainless <input type="checkbox"/> Base Plate | <input type="checkbox"/> Brass w/ Stainless <input type="checkbox"/> Base Plate |
| <input type="checkbox"/> Brass w/ Brass <input type="checkbox"/> Base Plate | |

Available Finishes

| | |
|--|--|
| <input type="checkbox"/> Mill Finish | |
| <input type="checkbox"/> RAL Tiger Drylac Powder Coating | |
| <input type="checkbox"/> Color Code: _____ | |

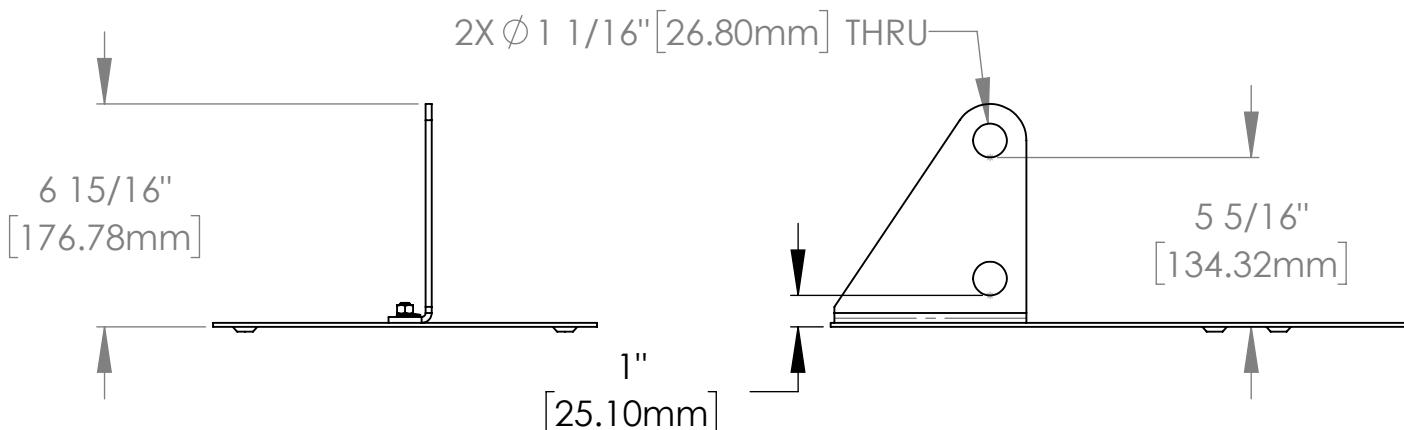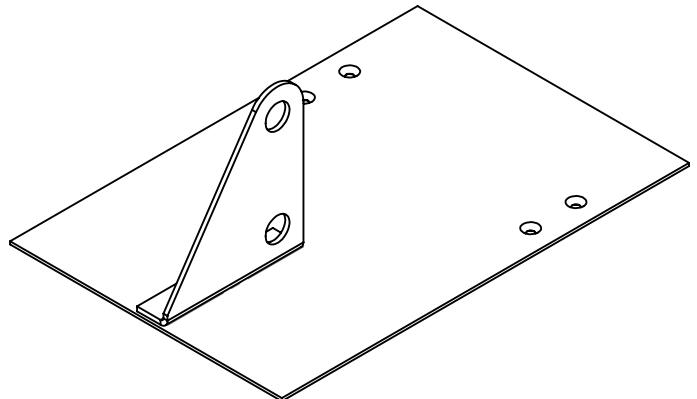

NOTE: Specify L and W to match slate size



289 Harrel Street
Morrisville, VT 05661
Phone: 1.888.766.4273
Fax: 1.888.766.9994